


BLOCK #1
 BUILDINGS 1-1 to 1-12

BLOCK #2
 BUILDINGS 2-1 to 2-13

BLOCK #3
 BUILDINGS 3-1 to 3-12

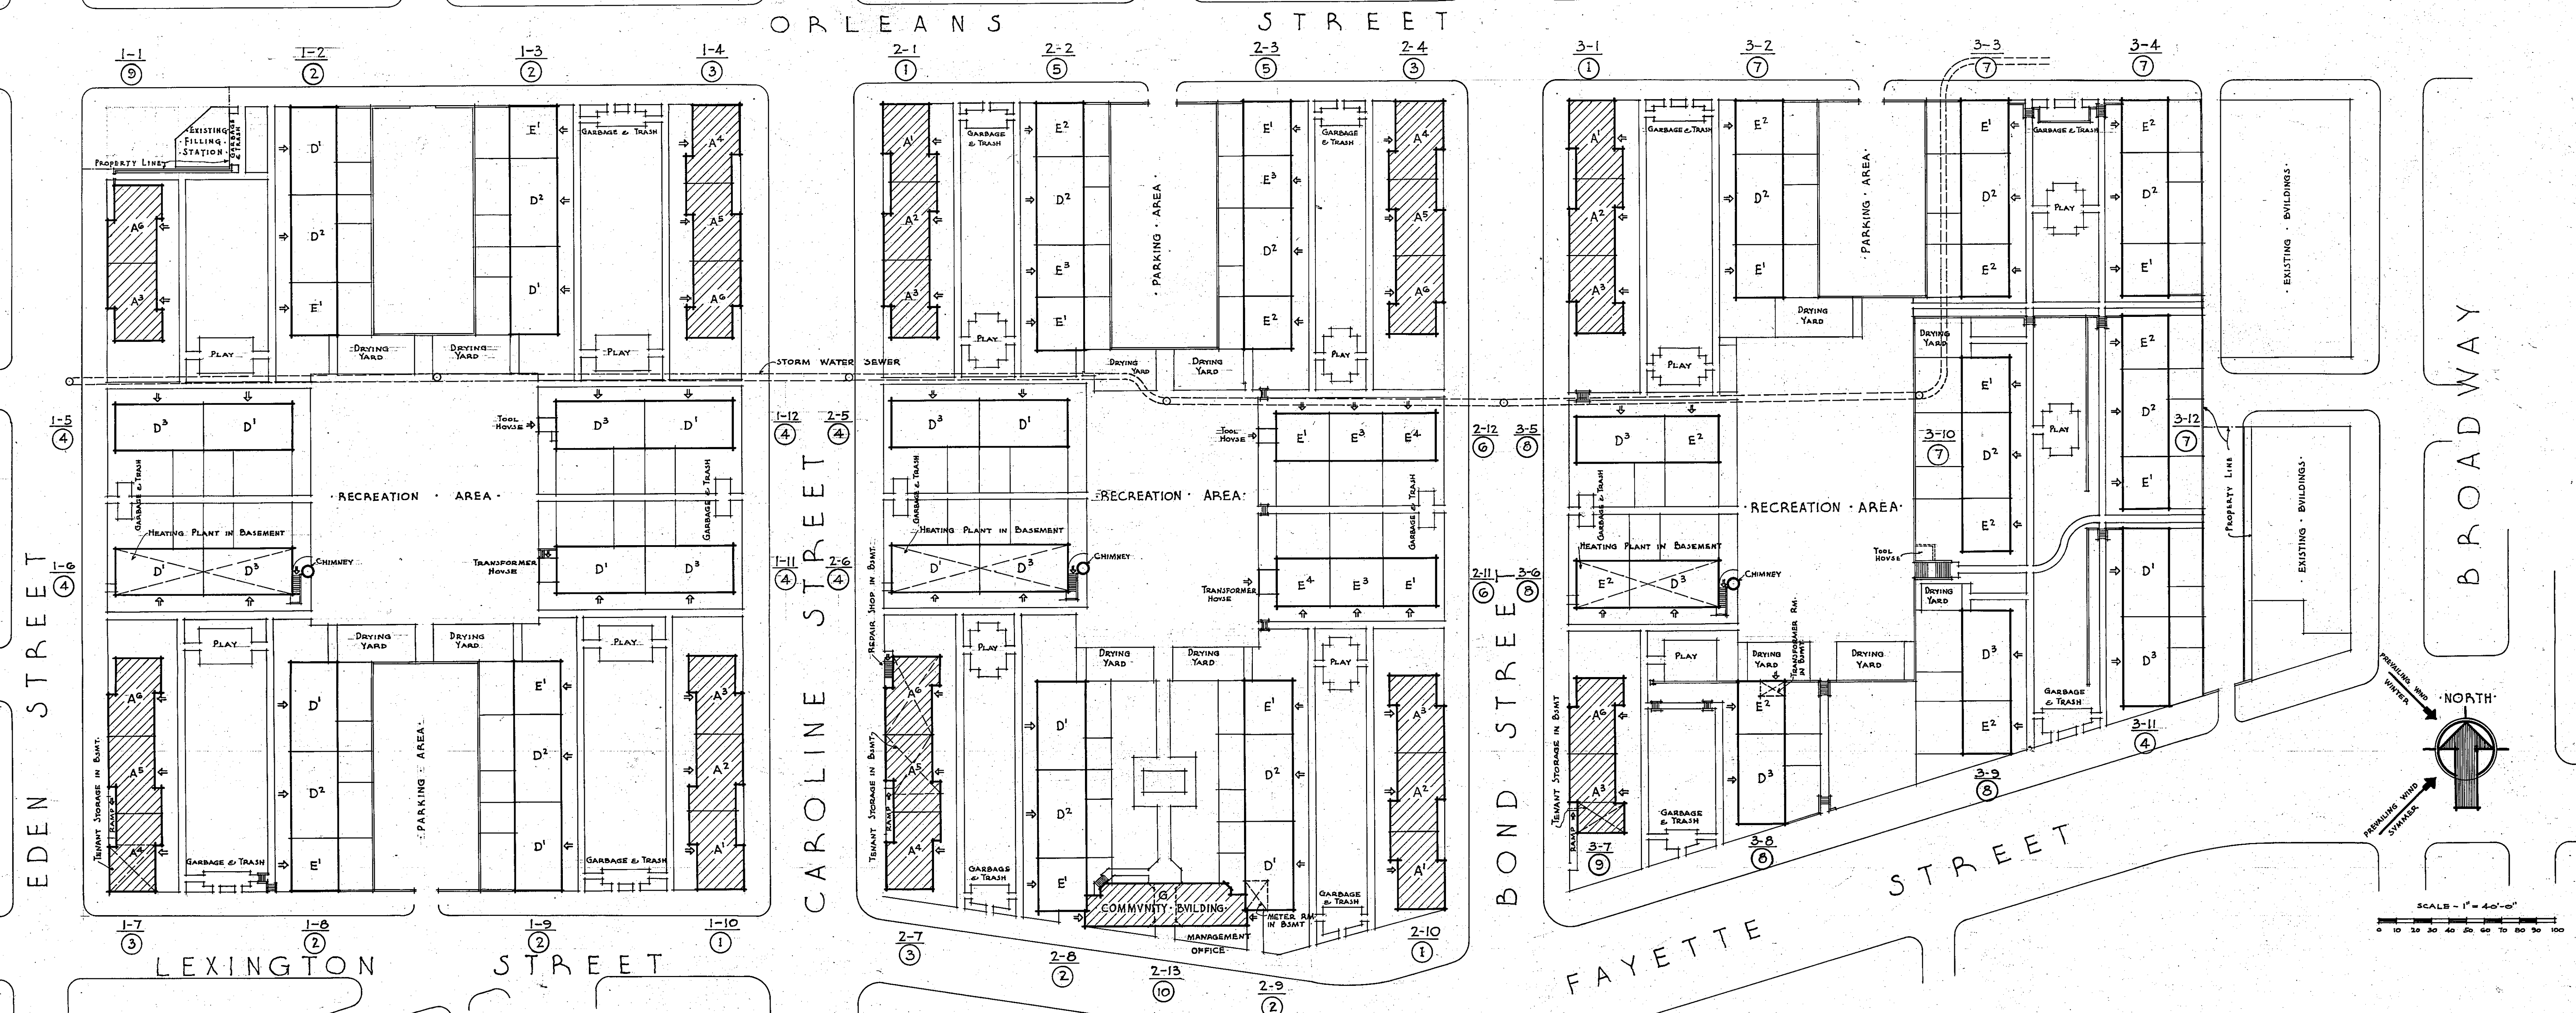

BLOCK #1

TYPE	BLDG. VNITS	DW. VNITS
A	11	44
D	16	80
E	4	12
TOTAL	31	136

BLOCK #2

TYPE	BLDG. VNITS	DW. VNITS
A	12	48
D	10	50
E	14	42
G	1	1
TOTAL	37	140

BLOCK #3

TYPE	BLDG. VNITS	DW. VNITS
A	5	20
D	11	55
E	14	42
TOTAL	30	117

SITE PLAN
 SCALE 1/40" = 1'-0"

TYPE	NO 3 1/2 RM FLATS	NO 4 1/2 RM FLATS	NO 4 1/2 RM DUPLEXES	NO 5 1/2 RM DUPLEXES	NO DW. VNITS	NO BLDG. VNITS	NO OF ROOMS
A	112				28	28	392
D	74		74	37	185	37	795 1/2
E		32	64		96	32	432
G						1	
TOTALS	186	32	138	37	399	98	1619 1/2
	47.3%	8.1%	35.1%	9.5%	100%		PERCENTAGE

NOTES:-
 A', B' ETC. ARE BUILDING UNIT TYPES.
 1-1, 2-1 ETC. ARE BUILDING NUMBERS.
 1, 2 ETC. ARE BUILDING TYPES.
 BUILDINGS SHOWN HATCHED ARE TWO STORIES HIGH, ALL OTHERS ARE THREE STORIES HIGH.

NET AREA (ACRES)	10.63
TOTAL NUMBER OF BUILDINGS	36
AREA OF BUILDINGS (Coverage percent)	24.65%
AVERAGE NO OF FAMILIES PER BUILDING	10.91
AVERAGE NO OF ROOMS PER DWELLING UNIT	4.12
DENSITY (FAMILIES PER ACRE)	36.97
AVERAGE NO OF ROOMS PER ACRE	157.35